


TOWNSHIP N° 13 NORTH, RANGE N° 15 EAST, MOUNT DIABLO MERIDIAN, CALIFORNIA.
SURVEY AND INDEPENDENT RESURVEY.

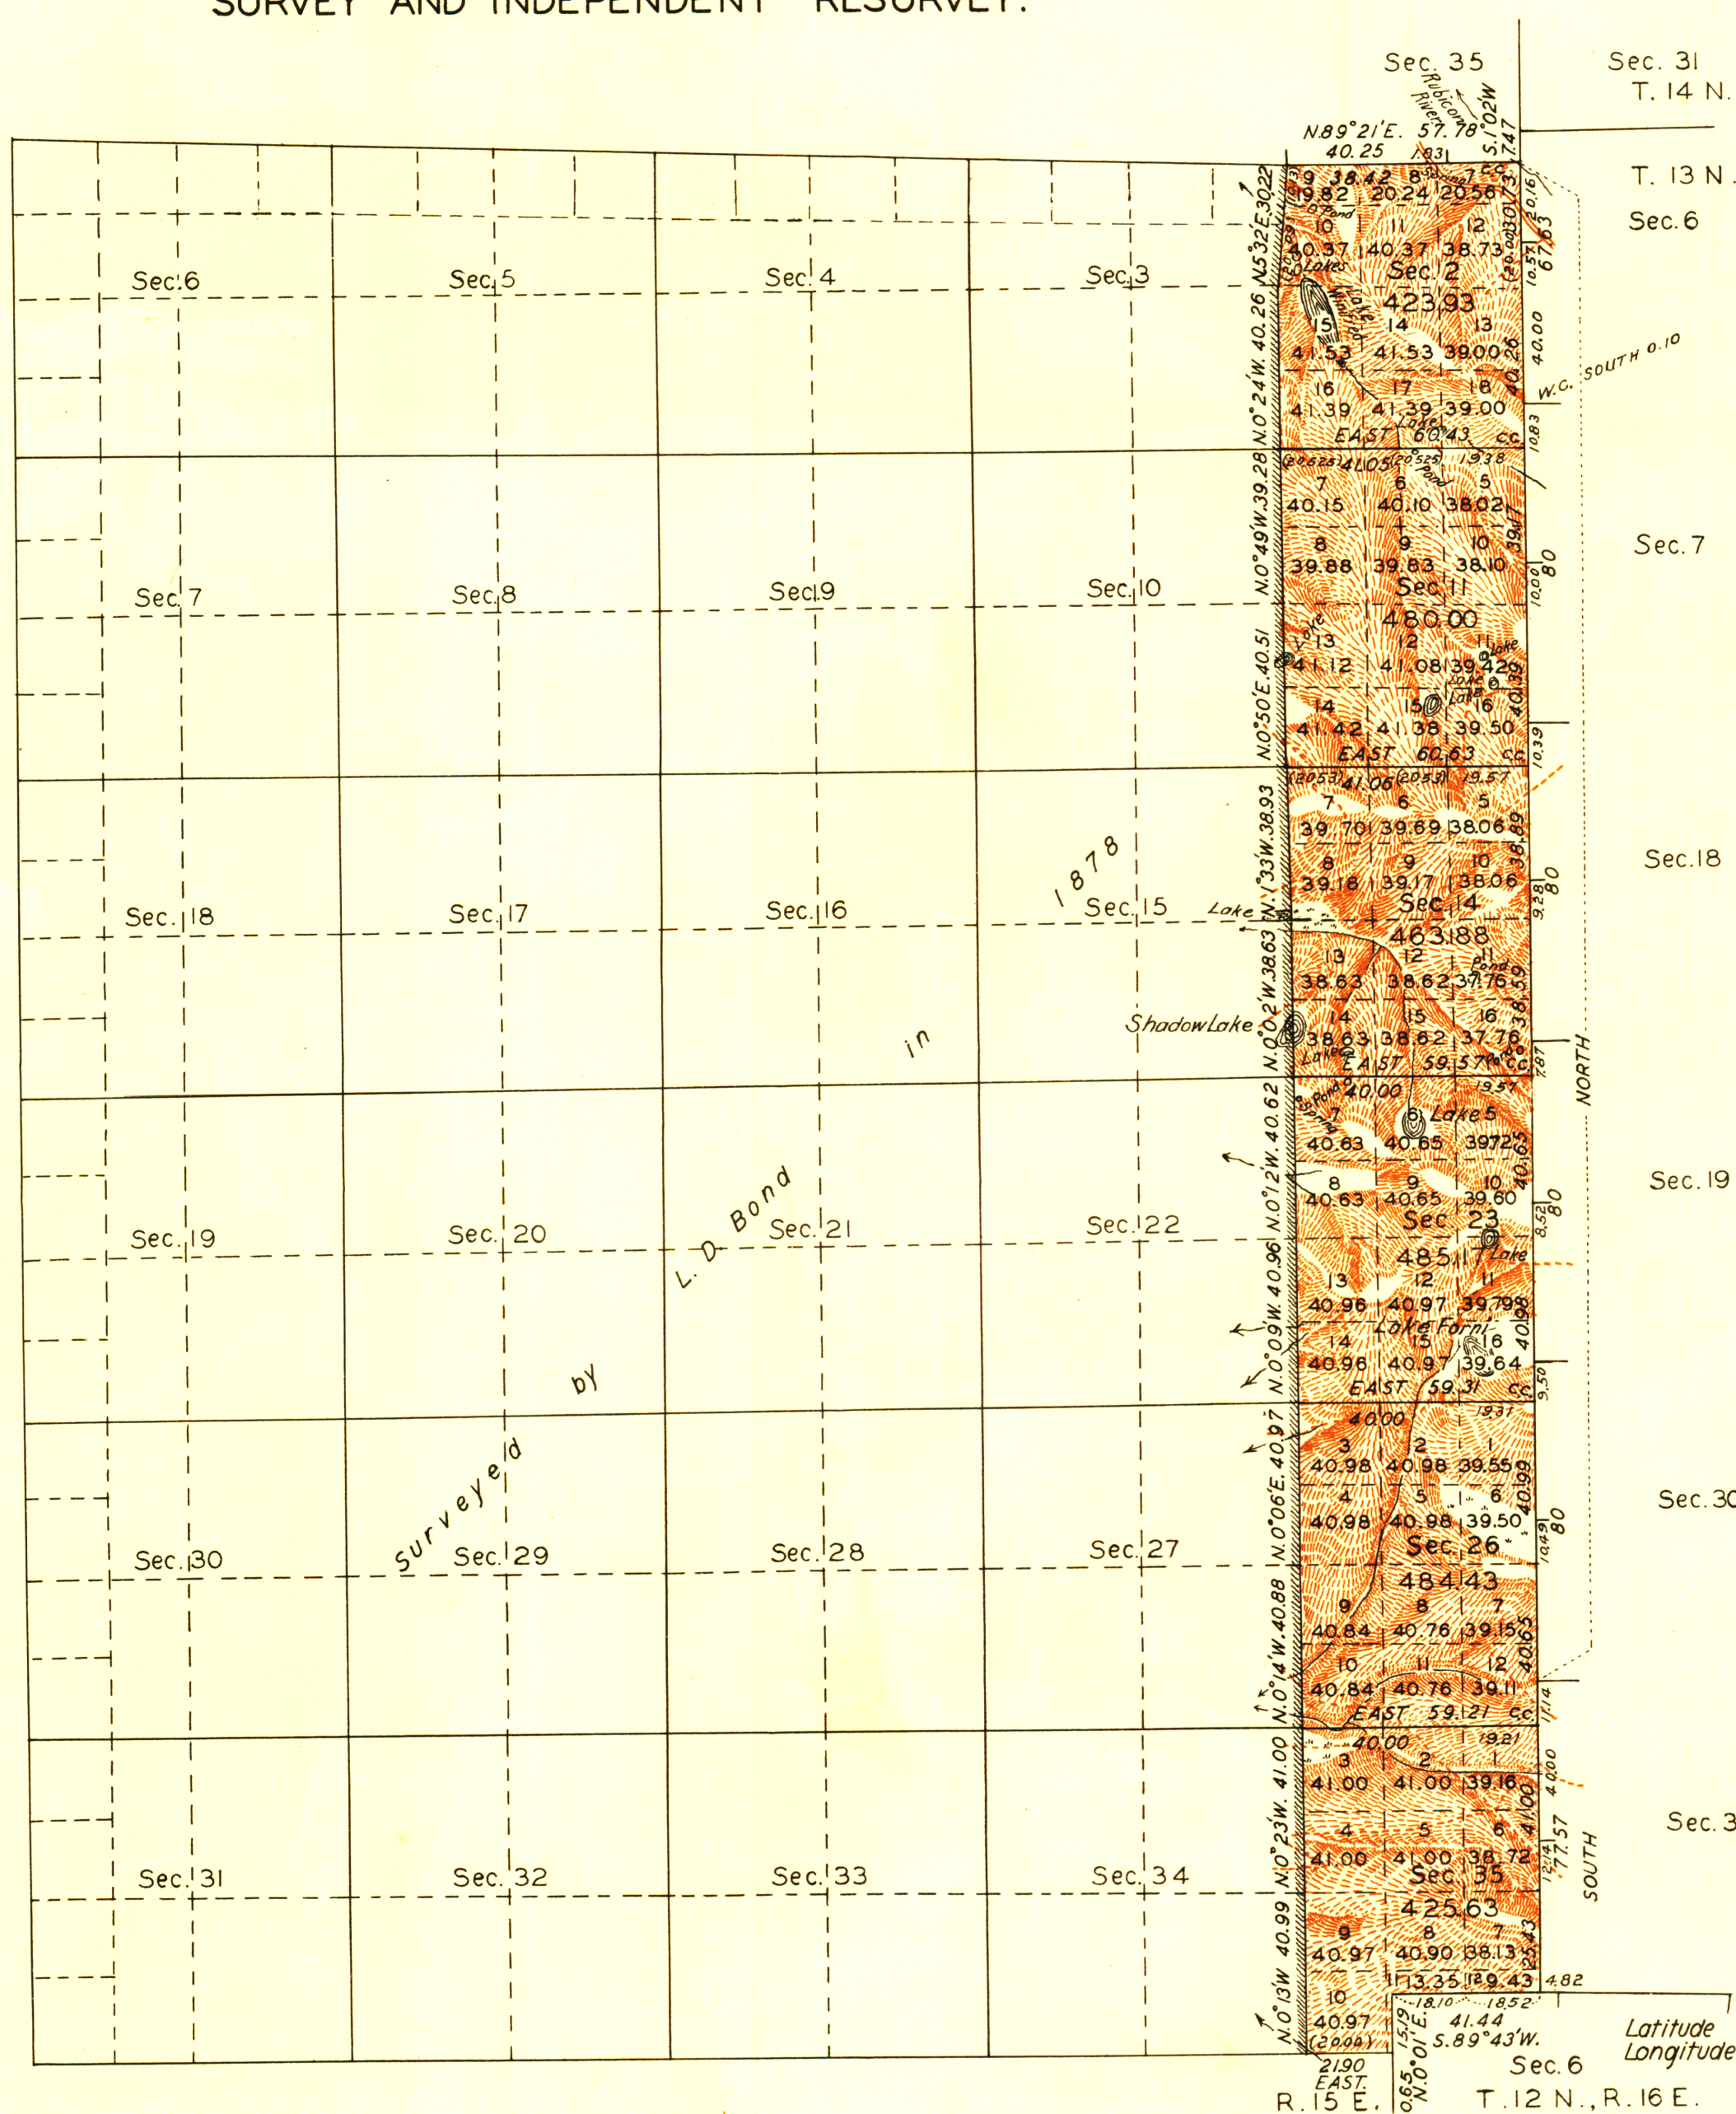

Scale: 40 Chains to an Inch.

LINES DESIGNATED	BY WHOM SURVEYED	GROUP		MILEAGE		WHEN SURVEYED	
		N°	DATE	MLS.	CHS.	BEGUN	COMPLETED
Exterior	Theodore VanderMeer	150	April 4. 1931	57.78		July 22. 1931	July 27. 1931
Subdivisional	U.S. Transitman	"	"	9	52.40	"	"
Miscellaneous	"	"	"	1	67.35	"	"

O.B.T.

Office of U.S. Supervisor of Surveys
Denver, Colorado, Feb. 13, 1933.
The above plat of Township No. 13 North, Range No. 15 East, of the Mount Diablo Meridian, California, is strictly conformable to the field notes of the survey thereof which have been examined and approved.

Wm. H. Minner
U.S. Supervisor of Surveys.

DEPARTMENT OF THE INTERIOR
GENERAL LAND OFFICE
Washington, D. C., September 21, 1933.
The survey represented by this plat having been correctly executed in accordance with the requirements of law and the regulations of this office, is hereby accepted.

D. C. Gaudin
Acting Assistant Commissioner.

411043

T13N R15E MD