


Township N^o12 North

Range N^o15 East,

Mount Diablo Meridian.

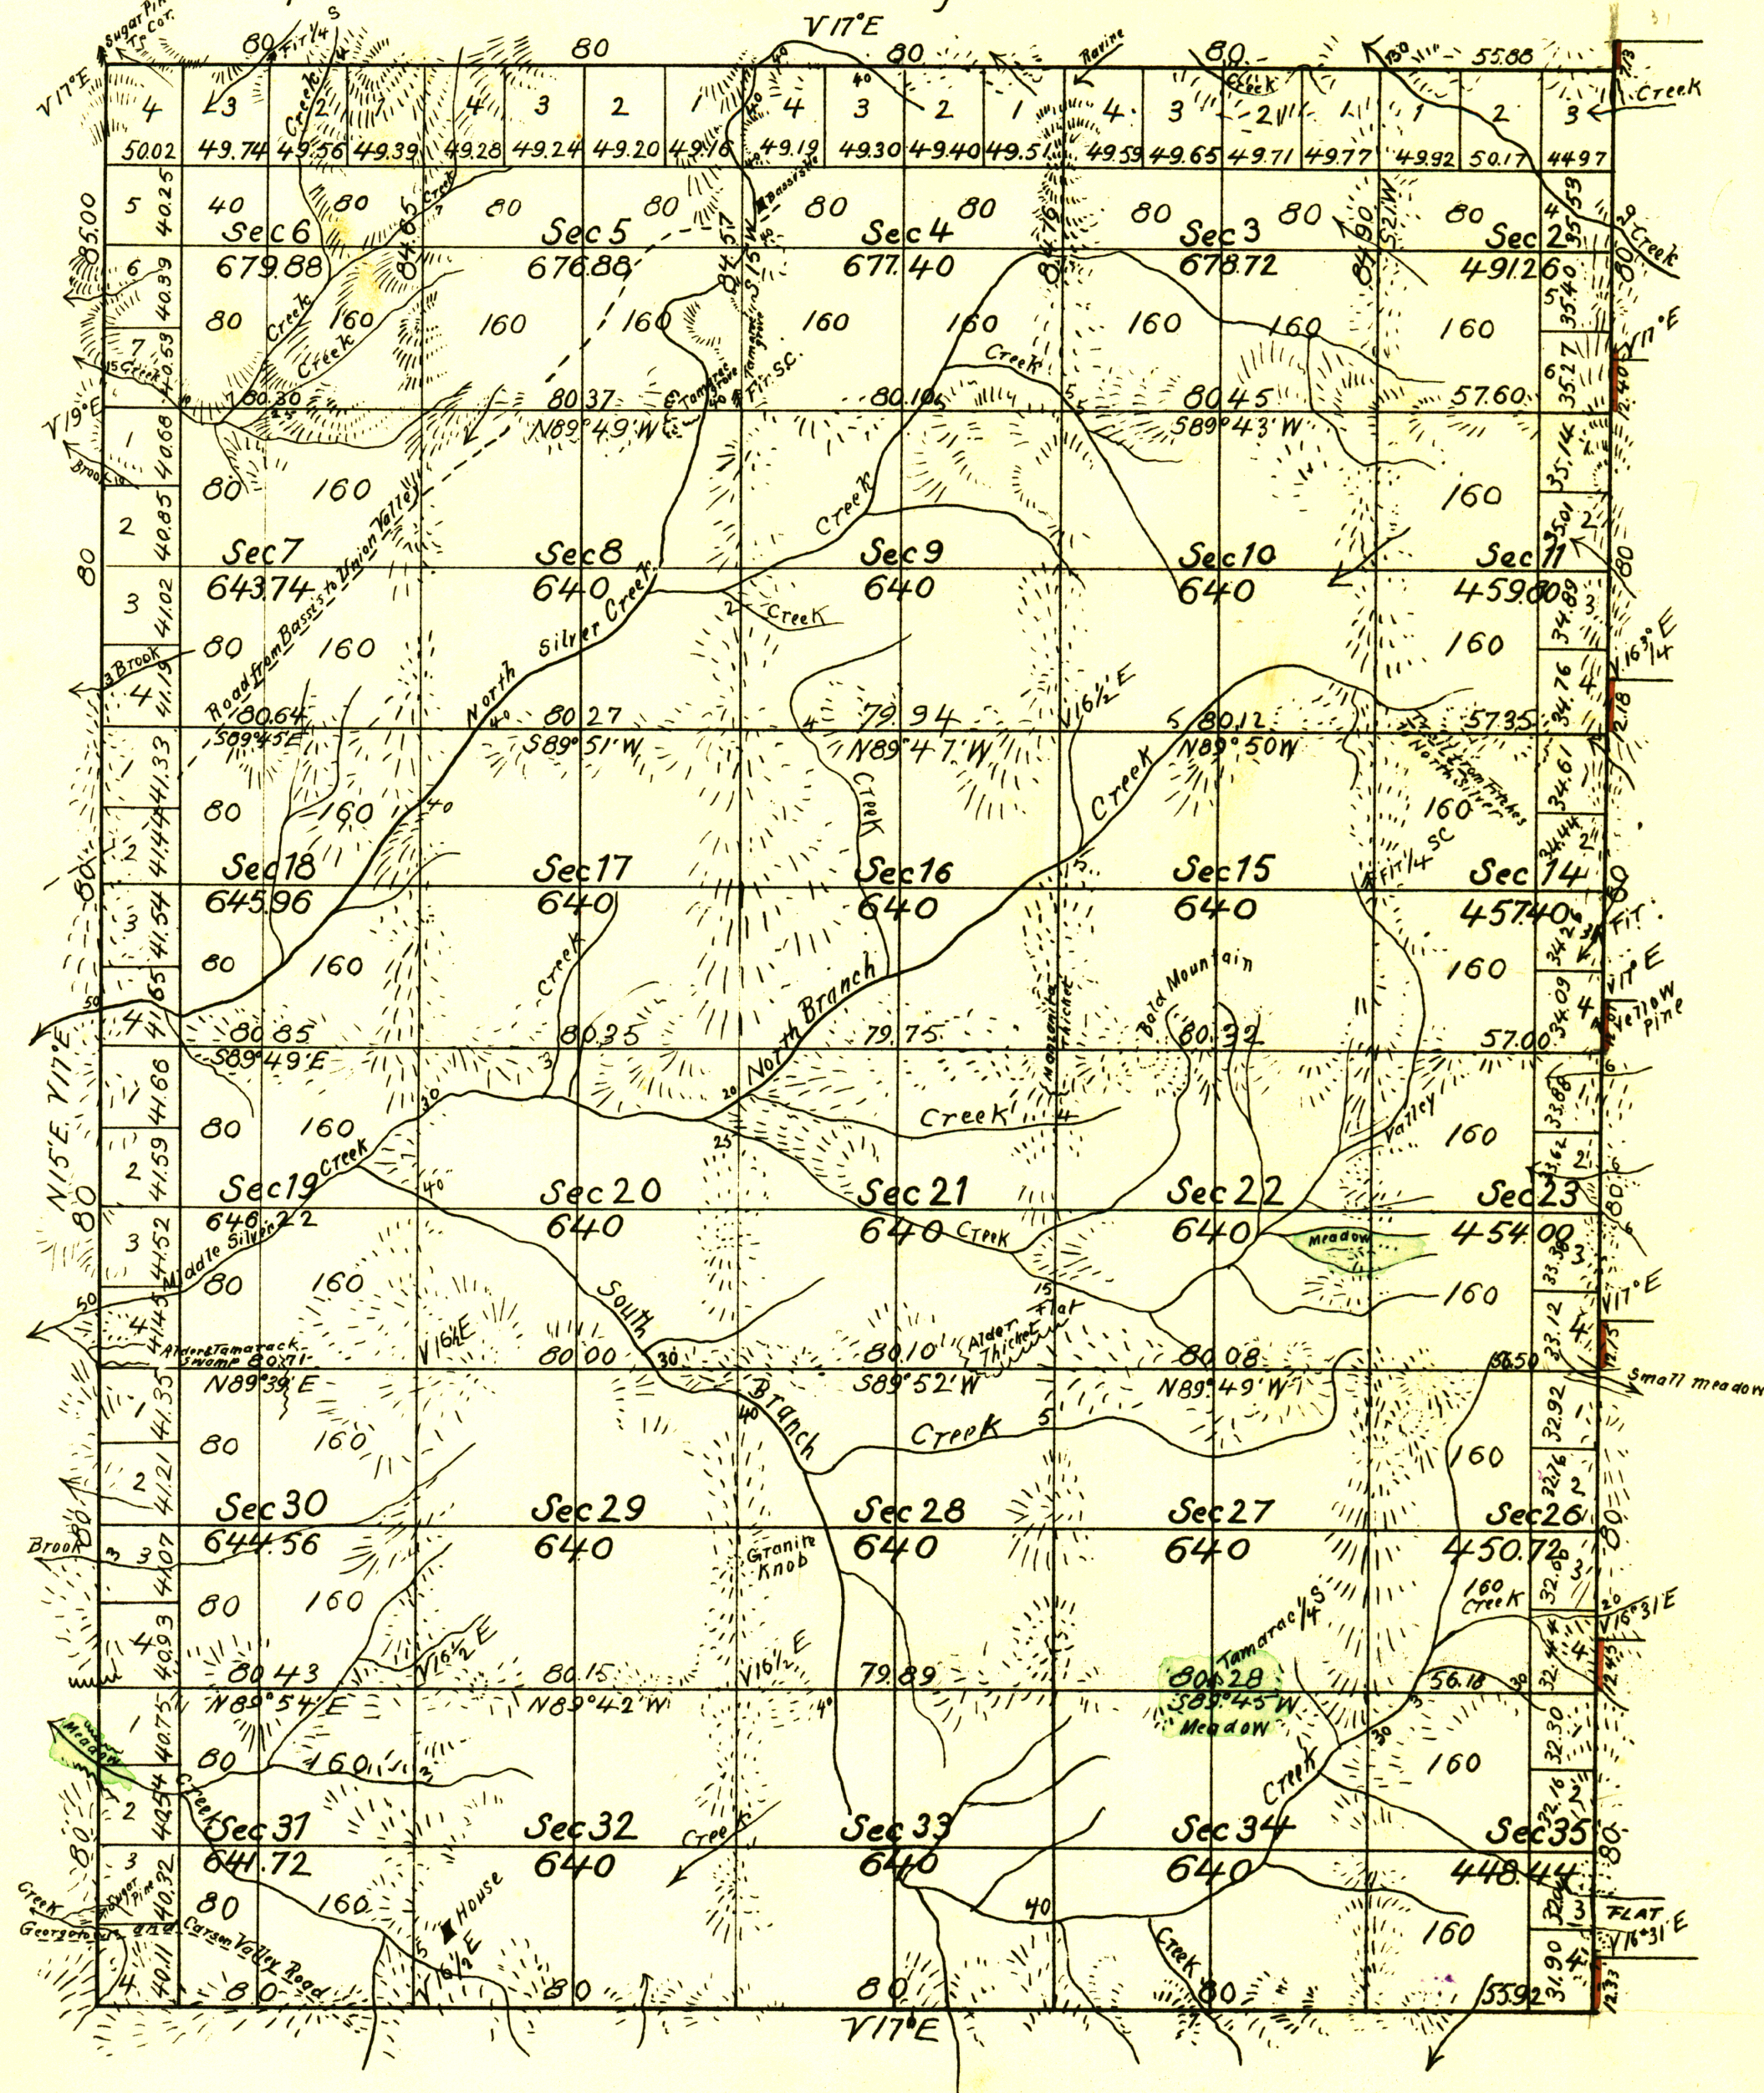

E. H. H.
1875

Transmitted for filing in Registers
Office at Sacramento March 23^d 1876,

Aggregate Area of Public Land 18 296.66 Acres.

DEPARTMENT OF THE INTERIOR,
GENERAL LAND OFFICE,
Washington, D. C. *Sept. 6, 1907.*
I hereby certify that this is a true copy
of the plat of official survey of the lands
to which it relates, on file in this office.

H. H. H.
Recorder, General Land Office.

Variation reported by Anderson where not otherwise noted 17° E.

Surveys Designated	By whom surveyed	Date of Contract	Amount of Survey	When Surveyed
West Boundary of Township.	J. M. Anderson.	July 25 th 1874.	—	1874
East " "	J. R. Glover.	September 16 th 1875.	—	1875
Township lines colored brown.	J. M. Anderson.	June 25 th 1875	1 M 00 chs 71 lks	"
Rest of Township lines.	"	"	9 " 33 " 80 "	"
Section lines.	"	"	47 " 68 " 63 "	November 3 ^d 1875.

The above Map of Township N^o12 North, Range N^o15 East, Mount Diablo Meridian
is strictly conformable to the field notes of the surveys thereof, on file in this Office.
which have been examined and approved.
Surveyor General's Office
San Francisco California.
March 23^d 1876.

H. H. H.
Surv. Gen^l Cal.